


RevNo	Revision note	Date	Signature	Checked
A	Endret lantak ved Gylte, endret trase for sjøledning	03.03-11	AE	AE

Itemref	Quantity	Title/Name, designation, material, dimension etc	Article No./Reference
Designed by	Cardo Flow Solutions	Approved by - date	Date
Checked by	Cardo Flow Sol.	File name	Scale
Are		7007137-205000-01	1:5000
Hallangspollen VA-anl.			Sheet
Sjøledninger i Hallangspollen			1/1
			Edition
			A

Itemref	Quantity	Title/Name, designation, material, dimension etc	Article No./Reference
Designed by	Cardo Flow Solutions	Approved by - date	Date
Checked by	Cardo Flow Sol.	File name	Scale
Are		7007137-205000-01	1:5000
Hallangspollen VA-anl.			Sheet
Sjøledninger i Hallangspollen			1/1
			Edition
			A

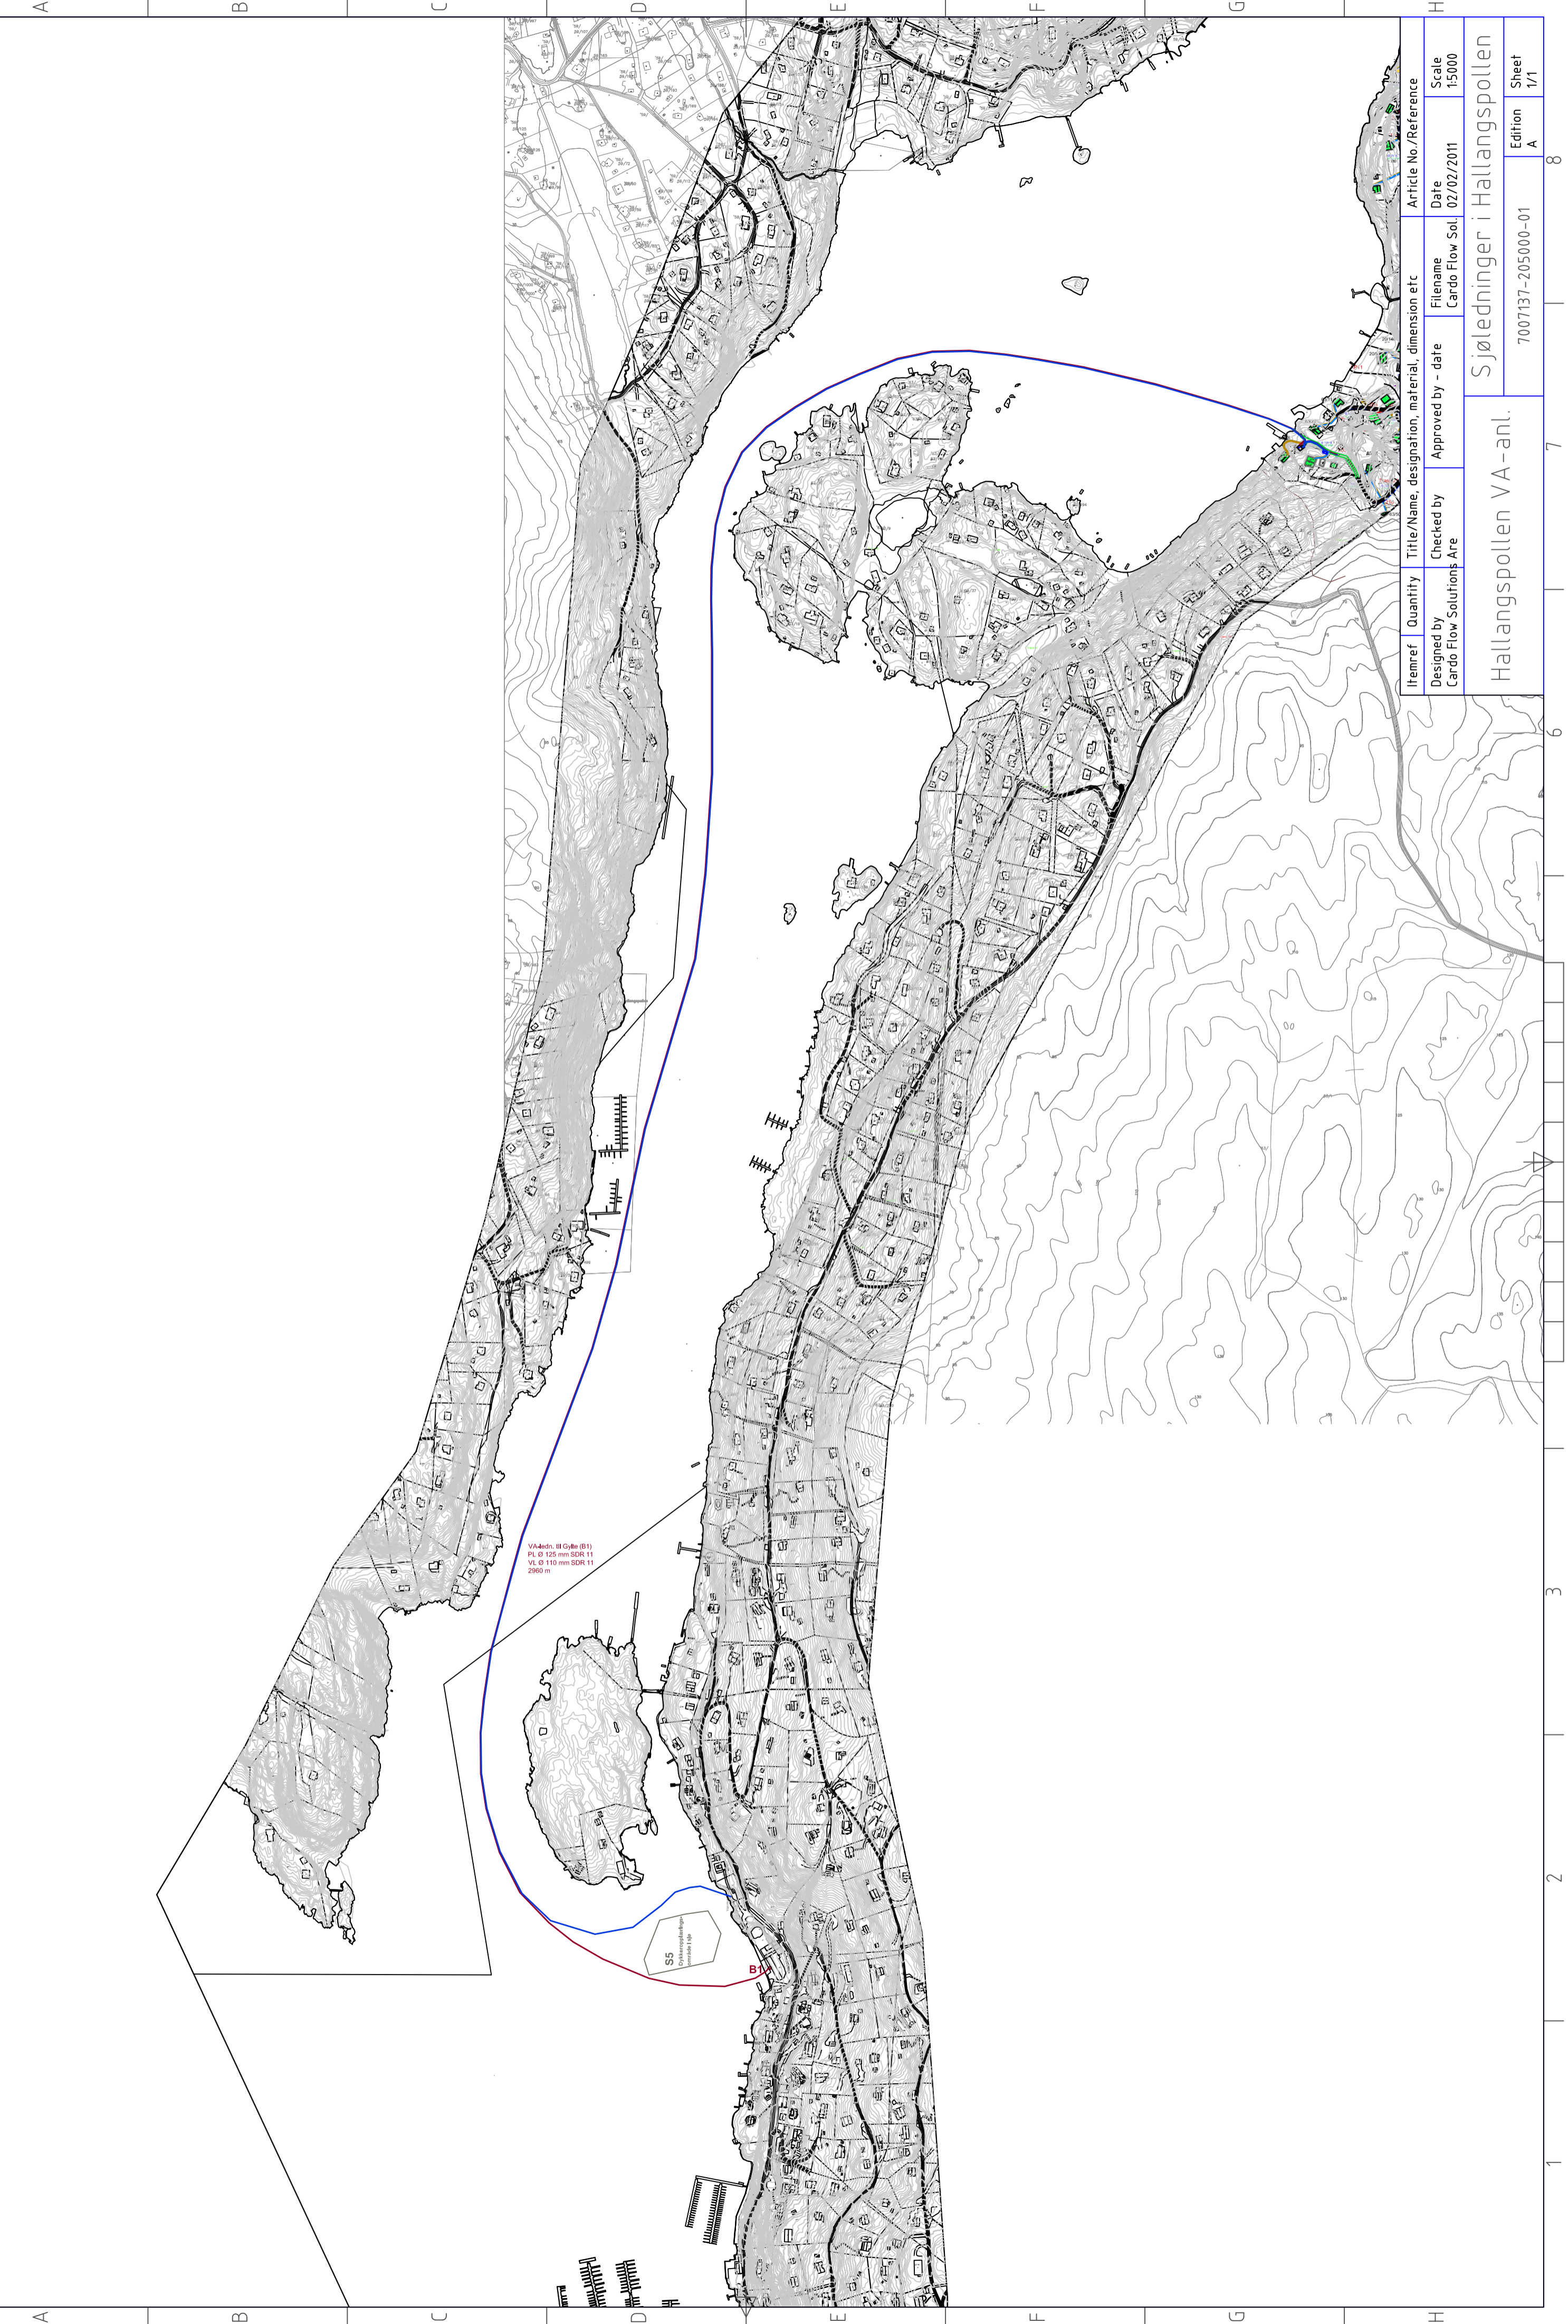

VA-ledn. til Gylte (B1)
R1 Ø 125 mm SDR 11
VL Ø 110 mm SDR 11
2960 m

SS
Ø 110 mm SDR 11
2960 m

B